



## YOUR HOME IS OUR PRIORITY



**2000+ HAPPY  
CUSTOMERS**



**PROJECTS AT  
BEST LOCATION**



**RERA APPROVED  
PROJECTS**



**70+ DEDICATED  
TEAM MEMBERS**



**10+ RUNNING  
PROJECTS**



**25+  
PROJECTS**



**12+ YEARS OF  
EXPERIENCE**



**PROMPT  
CUSTOMER  
SERVICE**

## Presentation of

BUILDWELL  
**Eminence**

P-IND-24-4461

# FRONT ELEVATION





# SIDE ELEVATION





# GROUND FLOOR PARKING AREA





# 1 FLOOR PARKING AREA





# TYPICAL FLOOR PLAN





# 2 BHK PLAN

## BUILDWELL EMINENCE


Indore, (MP)

### WING - A 2 BEDROOM TYPE-01

FLOOR LEVEL-1st to 6th  
T1 & T4

Total BuiltUp Area  
806.90 sqft. | 74.99 sqm

Total Super BuiltUp Area  
1170 sqft. | 108.70 sqm

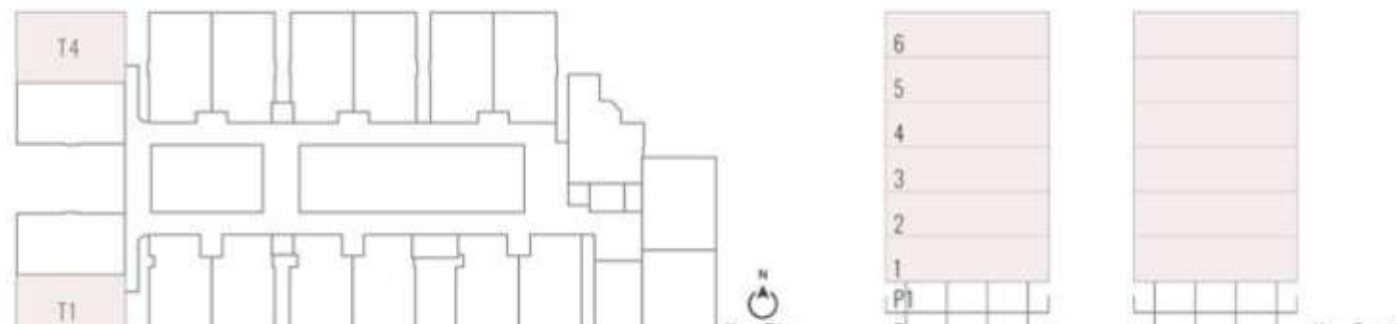

Disclaimer: 1. All dimensions are in imperial format, and measured from finish to finish level. 2. Some dimensions may vary from the stated dimension due to construction tolerances. 3. Drawings not to scale. 4. All images used are for illustrative purposes. 5. The developer reserves the right to make revisions/ alterations, at it's absolute discretion.



# 2 BHK PLAN



**BUILDWELL  
EMINENCE**  
Indore, (MP)

**WING - A**  
**2 BEDROOM TYPE-02**  
FLOOR LEVEL-1st to 6th  
T2 & T3

Total BuiltUp Area  
724.14 sqft. | 67.30 sqm

Total Super BuiltUp Area  
1050 sqft. | 97.54 sqm

Disclaimer: 1. All dimensions are in imperial format, and measured from finish to finish level. 2. Some dimensions may vary from the stated dimension due to construction tolerances. 3. Drawings not to scale. 4. All images used are for illustrative purposes. 5. The developer reserves the right to make revisions/ alterations, at it's absolute discretion.

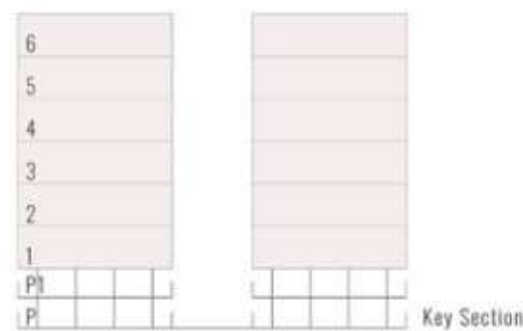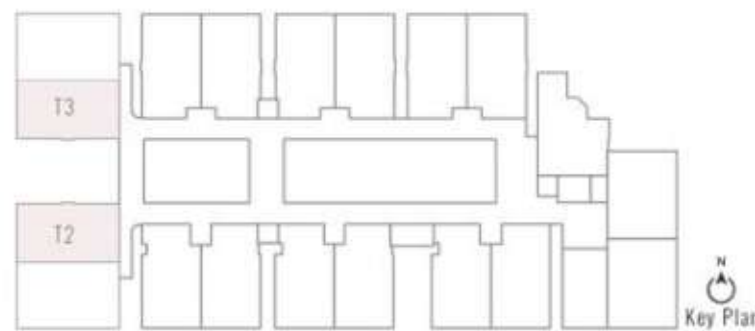



# 2 BHK PLAN

## BUILDWELL EMINENCE

Indore, (MP)


### WING - B 2 BEDROOM TYPE-01

FLOOR LEVEL-1st to 6th  
T5, T7 & T9


Total BuiltUp Area  
717.24 sqft. | 66.66 sqm

Total Super BuiltUp Area  
1040 sqft. | 96.60 sqm

Disclaimer: 1. All dimensions are in imperial format, and measured from finish to finish level. 2. Some dimensions may vary from the stated dimension due to construction tolerances. 3. Drawings not to scale. 4. All images used are for illustrative purposes. 5. The developer reserves the right to make revisions/ alterations, at it's absolute discretion.

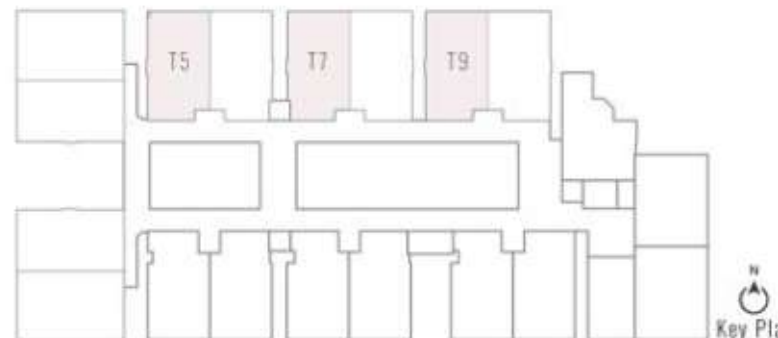

Key Plan

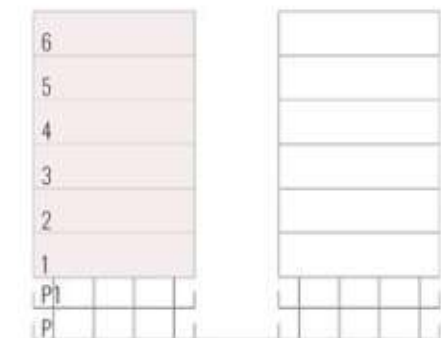

Key Section





# 2 BHK PLAN

## BUILDWELL EMINENCE

Indore, (MP)



### WING - B 2 BEDROOM TYPE-02

FLOOR LEVEL-1st to 6th  
T6, T8 & T10

Total BuiltUp Area  
717.24 sqft. | 66.66 sqm

Total Super BuiltUp Area  
1040 sqft. | 96.60 sqm

Disclaimer: 1. All dimensions are in imperial format, and measured from finish to finish level. 2. Some dimensions may vary from the stated dimension due to construction tolerances. 3. Drawings not to scale. 4. All images used are for illustrative purposes. 5. The developer reserves the right to make revisions/ alterations, at its absolute discretion.

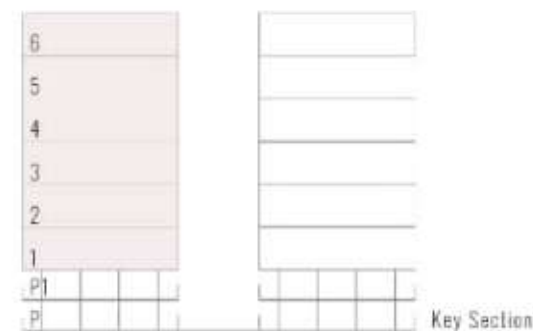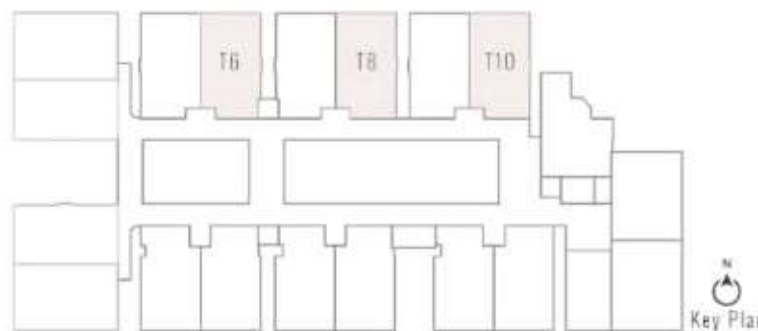



# 2 BHK PLAN

## BUILDWELL EMINENCE

Indore, (MP)


### WING - C 2 BEDROOM TYPE-01

FLOOR LEVEL-1st to 6th  
T11

Total BuiltUp Area  
696.55 sqft. | 64.74 sqm

Total Super BuiltUp Area  
1010 sqft. | 93.83 sqm

Disclaimer: 1. All dimensions are in imperial format, and measured from finish to finish level. 2. Some dimensions may vary from the stated dimension due to construction tolerances. 3. Drawings not to scale. 4. All images used are for illustrative purposes. 5. The developer reserves the right to make revisions/ alterations, at it's absolute discretion.

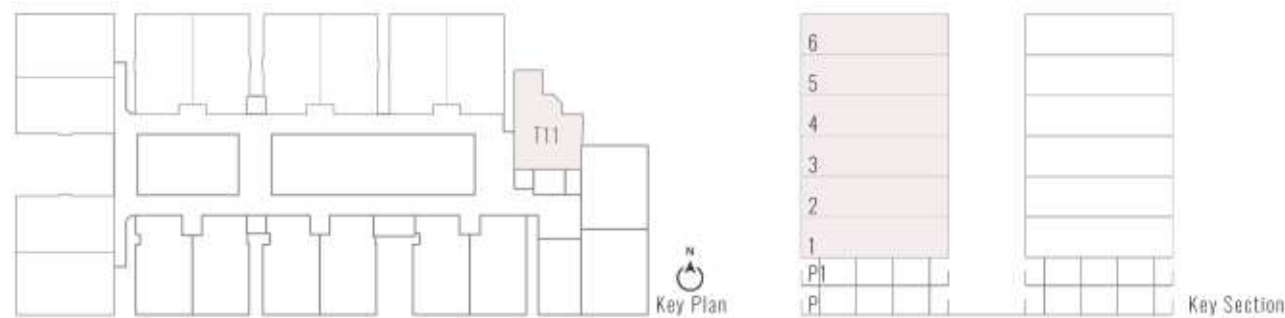



# 2 BHK PLAN

## BUILDWELL EMINENCE

Indore, (MP)



### WING - C 2 BEDROOM TYPE-03

FLOOR LEVEL-1st to 6th  
T13

Total BuiltUp Area  
737.93 sqft. | 68.58 sqm

Total Super BuiltUp Area  
1070 sqft. | 99.40 sqm

Disclaimer: 1. All dimensions are in imperial format, and measured from finish to finish level. 2. Some dimensions may vary from the stated dimension due to construction tolerances. 3. Drawings not to scale. 4. All images used are for illustrative purposes. 5. The developer reserves the right to make revisions/ alterations, at it's absolute discretion.

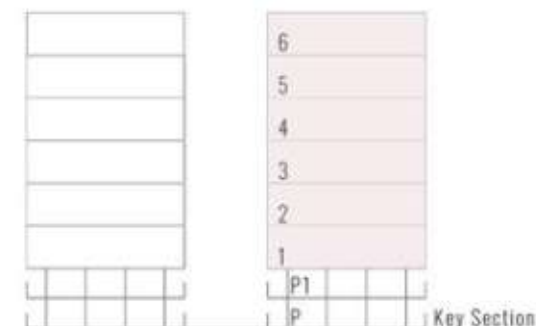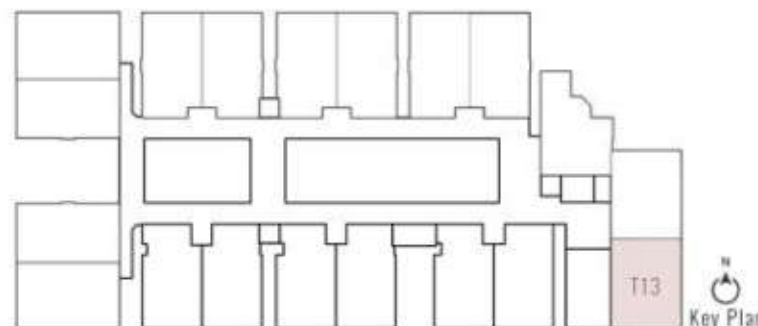



# 2 BHK PLAN

## BUILDWELL EMINENCE

Indore, (MP)


### WING - D 2 BEDROOM TYPE-01

FLOOR LEVEL-1st to 6th  
T15

Total BuiltUp Area  
745.20 sqft. | 69.23 sqm

Total Super BuiltUp Area  
1080 sqft. | 100.33 sqm

Disclaimer: 1. All dimensions are in imperial format, and measured from finish to finish level. 2. Some dimensions may vary from the stated dimension due to construction tolerances. 3. Drawings not to scale. 4. All images used are for illustrative purposes. 5. The developer reserves the right to make revisions/ alterations, at it's absolute discretion.

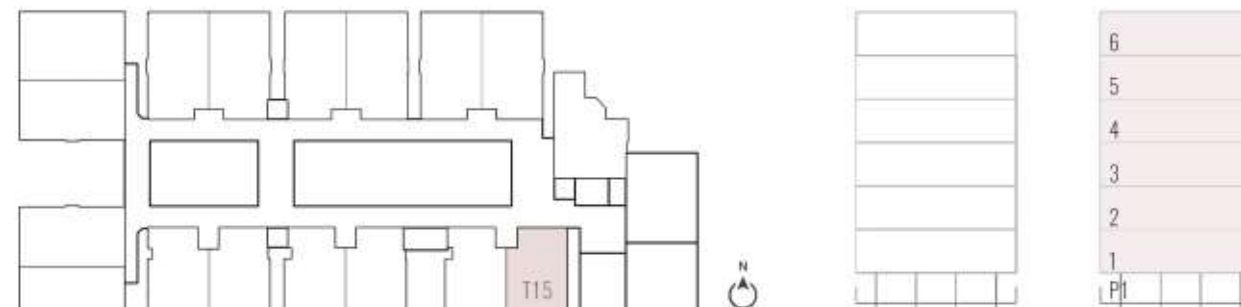



# 2 BHK PLAN

## BUILDWELL EMINENCE

Indore, (MP)


### WING - D 2 BEDROOM TYPE-02

FLOOR LEVEL-1st to 6th  
T16, T18 & T20

Total BuiltUp Area  
717.24 sqft. | 66.66 sqm

Total Super BuiltUp Area  
1040 sqft. | 96.61 sqm

Disclaimer: 1. All dimensions are in imperial format, and measured from finish to finish level. 2. Some dimensions may vary from the stated dimension due to construction tolerances. 3. Drawings not to scale. 4. All images used are for illustrative purposes. 5. The developer reserves the right to make revisions/ alterations, at it's absolute discretion.

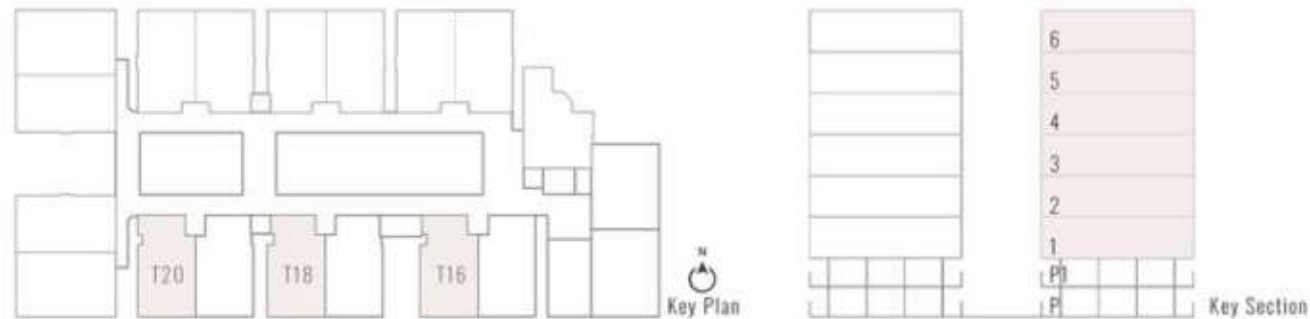



# 2 BHK PLAN

## BUILDWELL EMINENCE

Indore, (MP)


### WING - D 2 BEDROOM TYPE-01

FLOOR LEVEL-1st to 6th  
T17 & T19


Total BuiltUp Area  
710.34 sqft. | 66.02 sqm

Total Super BuiltUp Area  
1030 sqft. | 95.70 sqm

Disclaimer: 1. All dimensions are in imperial format, and measured from finish to finish level. 2. Some dimensions may vary from the stated dimension due to construction tolerances. 3. Drawings not to scale. 4. All images used are for illustrative purposes. 5. The developer reserves the right to make revisions/ alterations, at it's absolute discretion.

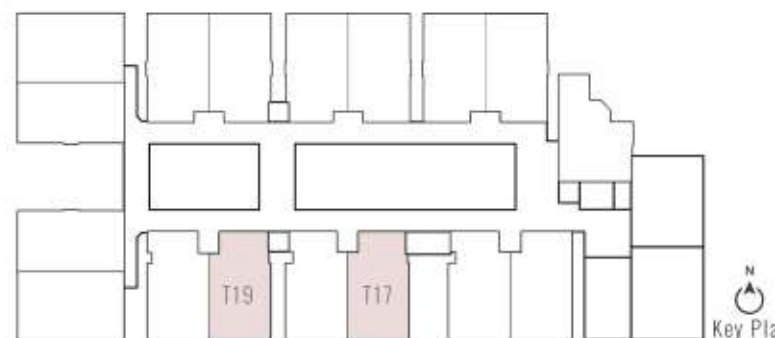

Key Plan

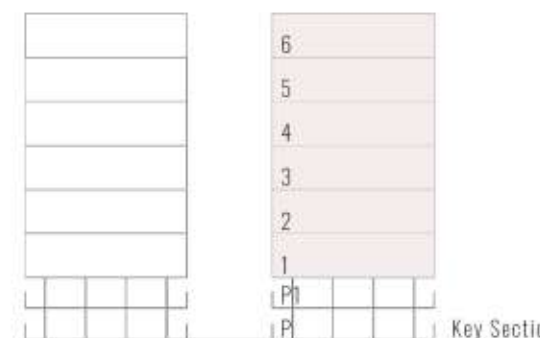

Key Section





# 4 BHK PLAN

## BUILDWELL EMINENCE



Indore, (MP)

### WING - C 4 BEDROOM TYPE-01

FLOOR LEVEL-1st to 6th  
T13 + T14

Total Super BuiltUp Area  
1695 sqft. | 157.46 sqm

Disclaimer: 1. All dimensions are in imperial format, and measured from finish to finish level. 2. Some dimensions may vary from the stated dimension due to construction tolerances. 3. Drawings not to scale. 4. All images used are for illustrative purposes. 5. The developer reserves the right to make revisions/ alterations, at it's absolute discretion.

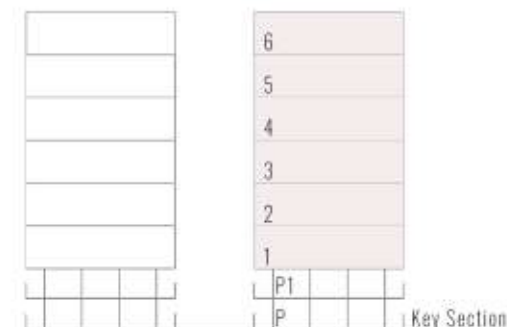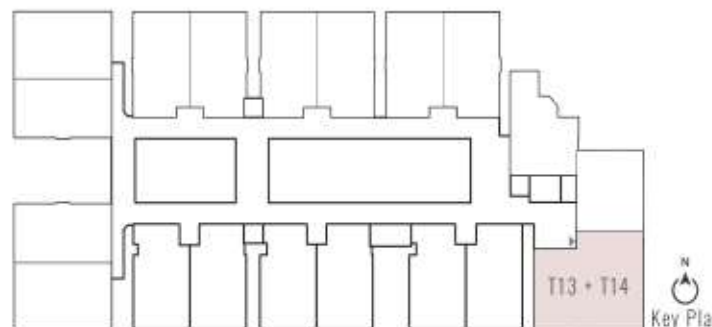



# DIVINE TEMPLE





# COMMUNITY HALL





# WELL EQUIPPED GYM




# YOGA HALL





# INDOOR GAMES ZONE

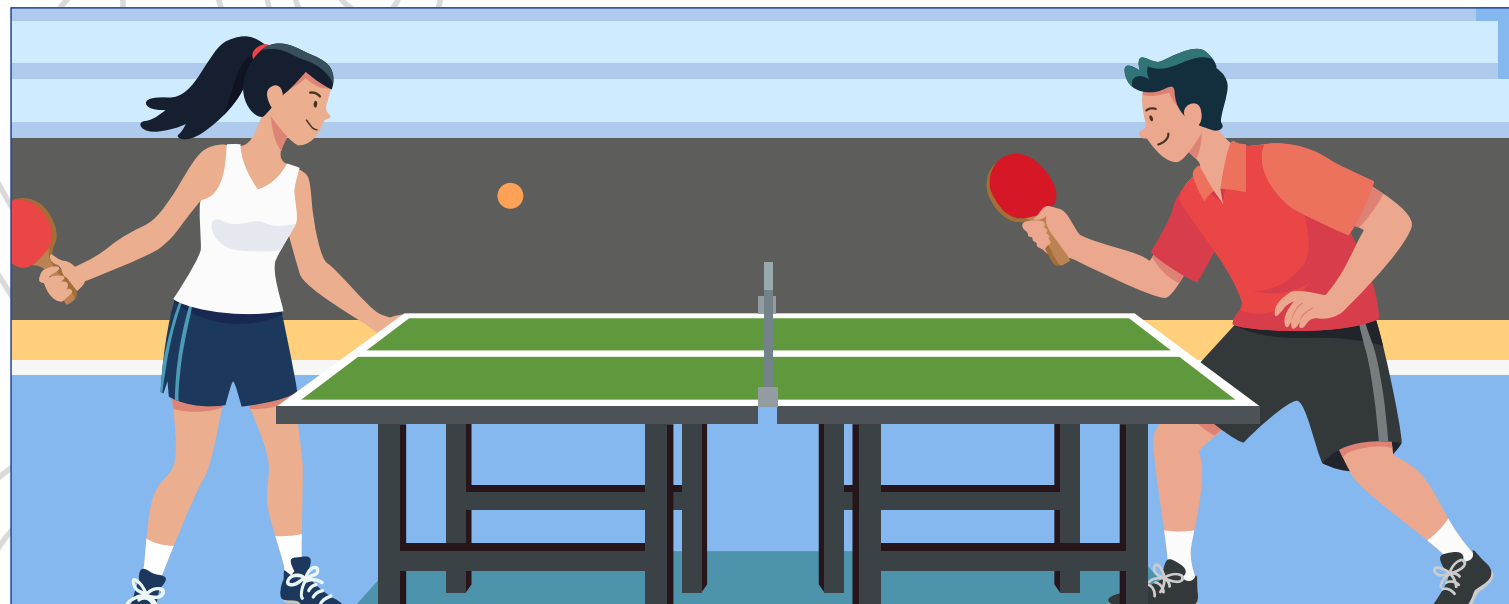



# SKATING COURT





# BADMINTON COURT



# CRICKET TURF





# BASKETBALL COURT



# BRANDED BUILDING MATERIALS

## Specifications

- PPC CEMENT
- STEEL
- MASONRY WORK
- PLASTER

- ULTRATECH / WONDER CEMENT
- ISI MARKED HYSD BAR
- RED CLAY BRICKS & CEMENT BRICKS
- PLASTER IN TWO COAT

### ELECTRICAL

- MODULAR SWITCHES
- DISTRIBUTION BOX
- COPPER WIRE

- LEGRAND
- ABB
- POLYCAB / RR KABEL / HAVELLS / FINOLEX

### PLUMBING

- CPVC
- PREMIUM CP FITTINGS
- SANITARY WARE
- A.C. LINE
- WINDOW
- DOOR
- DOOR FRAME
- MORTISE LOCK
- MAIN DOOR LOCK

- SUPREME
- JAQUAR - OPAL PRIME
- JAQUAR
- ISI MARKED
- THREE TRACK - UPVC WINDOW
- FLUSH DOOR IN TEAK WOOD LAMINATED
- SAGWAN WOOD WITH POLISH
- YALE/ GODREJ
- DIGITAL BIOMETRIC LOCK (Hafele)

### FLOORING

- KITCHEN
- DRAWING / BEDROOM
- BATHROOM

- GRANITE PLATFORM
- VITRIFIED TILES
- 4'0"X2'0" VITRIFIED TILES

### OTHERS

- PAINT VARNISH
- RAILING

- ASIAN / DULUX
- OUTER- TOUGHENED GLASS RAILING INNER COMMON PASSAGE IN

M.S.



India's No. 1 Cable & Wires Company





## Buildwell Eminence Payment Plan

Booking amount	-	10% of Deal amount
On Plinth Level	-	15% of Deal amount
On Parking Floor	-	10% of Deal amount
On 2 <sup>nd</sup> Floor Slab	-	10% of Deal amount
On 3 <sup>rd</sup> Floor Slab	-	10% of Deal amount
On 4 <sup>th</sup> Floor Slab	-	10% of Deal amount
On 5 <sup>th</sup> Floor Slab	-	10% of Deal amount
On 6 <sup>th</sup> Floor Slab	-	5% of Deal amount
On 7 <sup>th</sup> Floor Slab	-	5% of Deal amount
On Terrace Floor	-	5% of Deal amount
On Registry	-	10% of Deal amount

# LOCATION

